


* Bracket recess detail

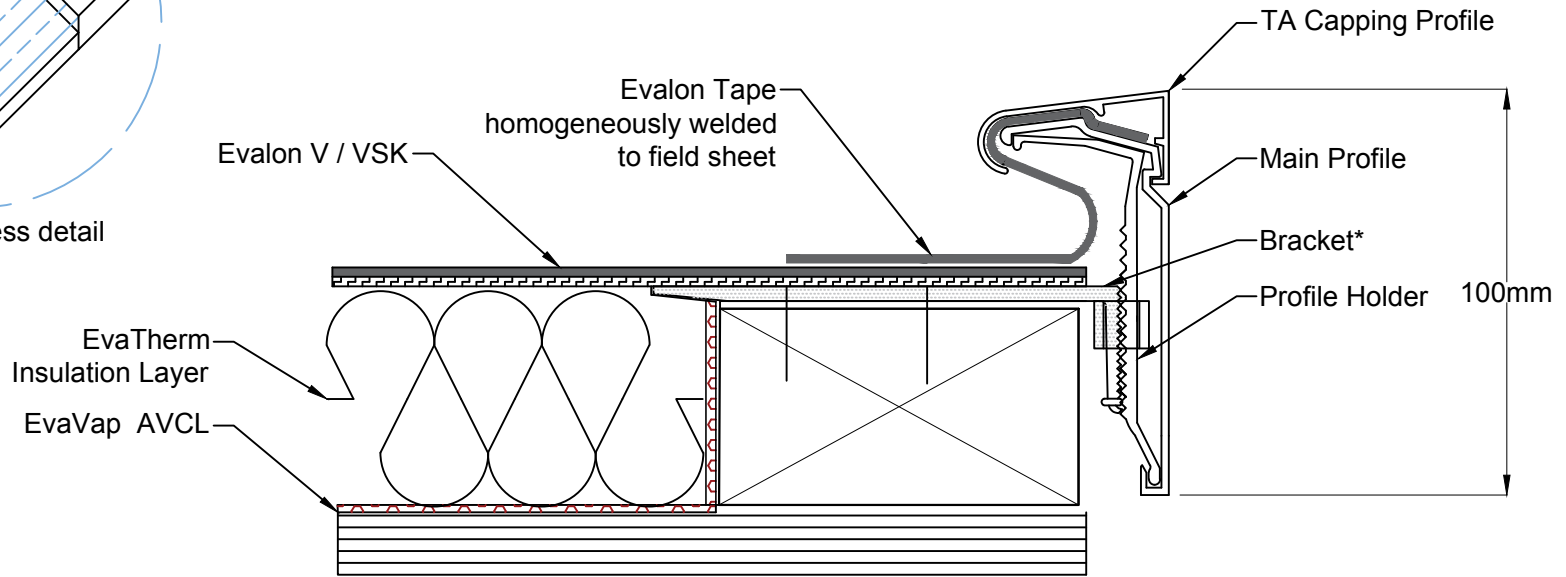

TA Fascia Profile
100mm

This is a standard generic detail and should be used for reference purposes only, and not form part of a specification document.



Alwitra Single Ply

Drawing Date: December 2017

Scale: NTS

Drawing No. EVA-2.5

Sheet
1 / 1